


EFF	AUTHORITY	ZONE/LTR	DESCRIPTION	DATE	APPROVED

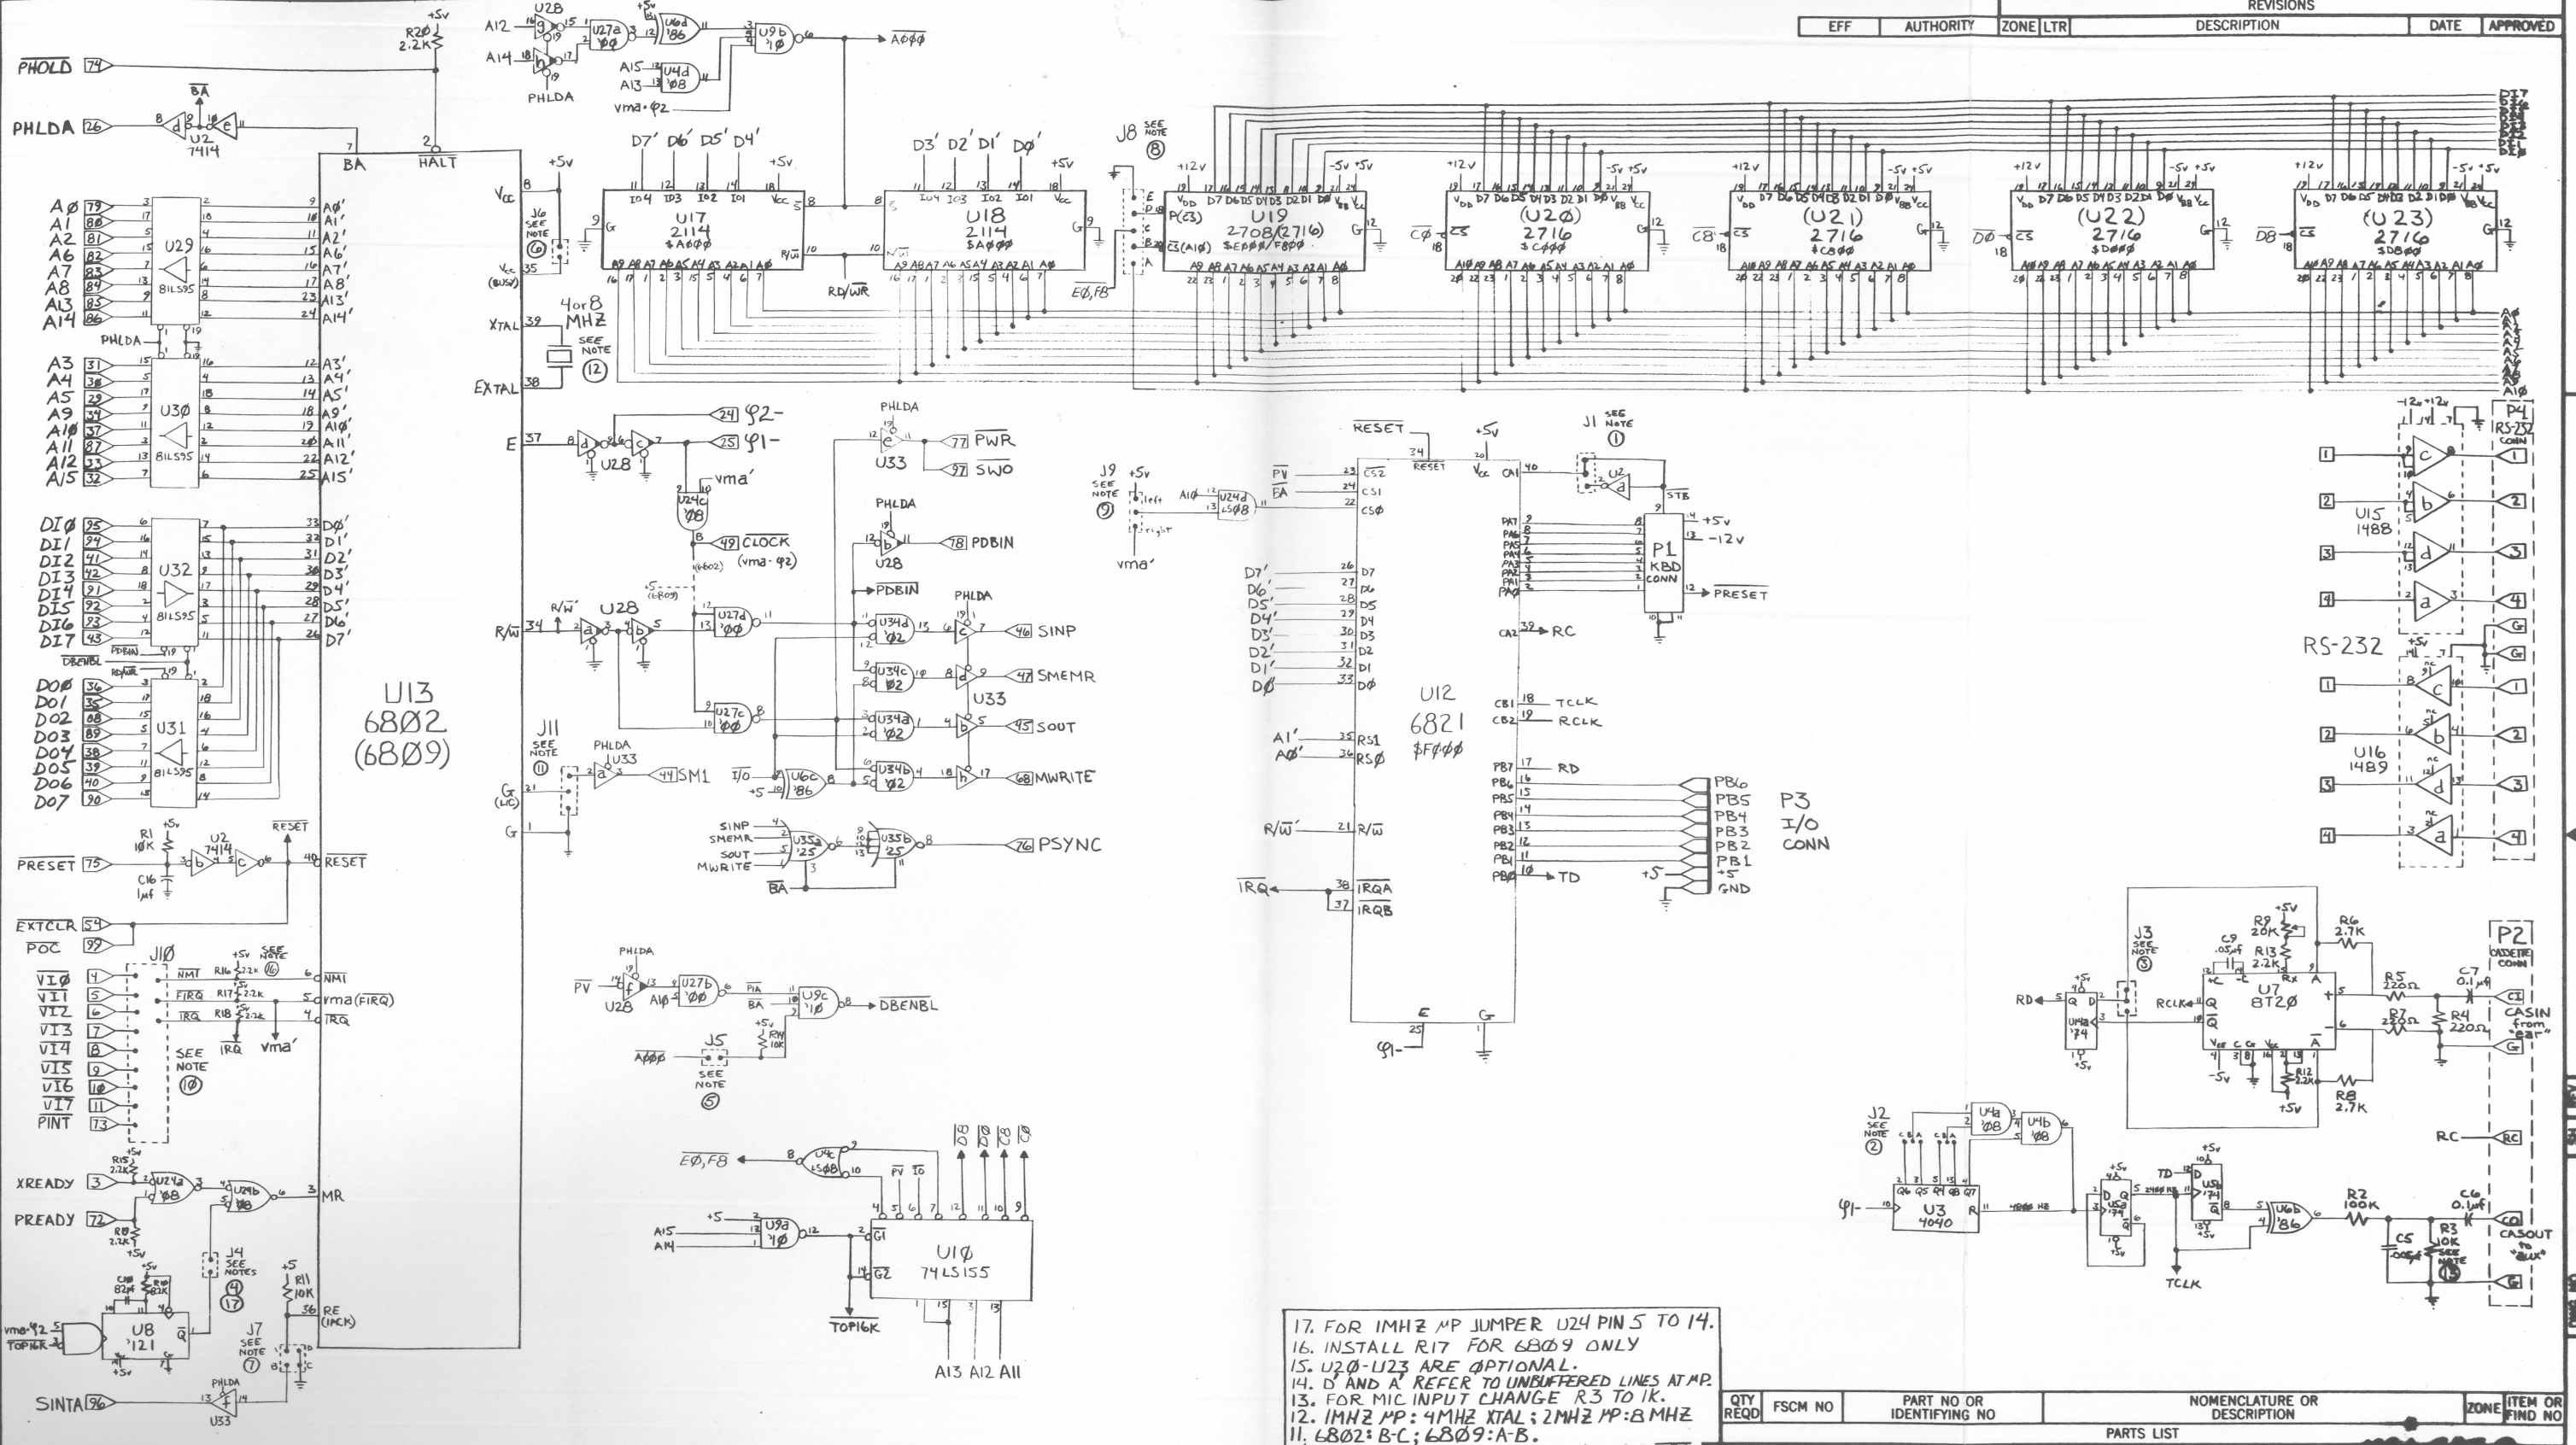

17. FOR 1MHZ MP JUMPER U24 PIN 5 TO 14.
16. INSTALL R17 FOR 6809 ONLY
15. U20-U23 ARE OPTIONAL.
14. D AND A REFER TO UNBUFFERED LINES AT MP.
13. FOR MIC INPUT CHANGE R3 TO 1K.
12. 1MHZ MP: 4MHZ XTAL; 2MHZ MP: B MHZ
11. 6802: B-C; 6809: A-B.
10. JUMPER AS DESIRED. 6802: DO NOT USE FIRQ
9. 6802: MID-RIGHT. 6809: MID-LEFT
8. FOR 2708: B-C, DE; FOR 2716: A-B, C-D.
7. FOR 6802 A-D AND B-C TO DISABLE RAM; 6809: A-B
6. FOR 6802 MP JUMPER A TO B.
5. CUT FOR OFF-CARD RAM AT \$A000.
4. CONNECT J4 FOR 2MHZ MP AND >300NS PROMS
3. IF RECORDER INVERTS PHASE ALTER J3.
2. CASSETTE SPEED SELECT: AB-SLOW; BC-FAST.
1. ALTER J1 FOR POSITIVE ACTIVE KBD STROBE

NOTES

NEXT ASSY	USED ON

QTY REQD	FSCM NO	PART NO OR IDENTIFYING NO	NOMENCLATURE OR DESCRIPTION	ZONE	ITEM OR FIND NO

UNLESS OTHERWISE SPECIFIED DIMENSIONS ARE IN INCHES AND PER ANSI Y14.5		CONTRACT:	
.XXX ±.010	.XX ±.03	DR Steve Almon	DATE 10/23/78
MATERIAL		CHK	
		APPD	

PARTS LIST		
MD-690a		
5100 COMPATIBLE 6800 CPU		
SIZE	FSCM NO	DWG NO
D	82577	78MDS6903
SCALE		SHEET